

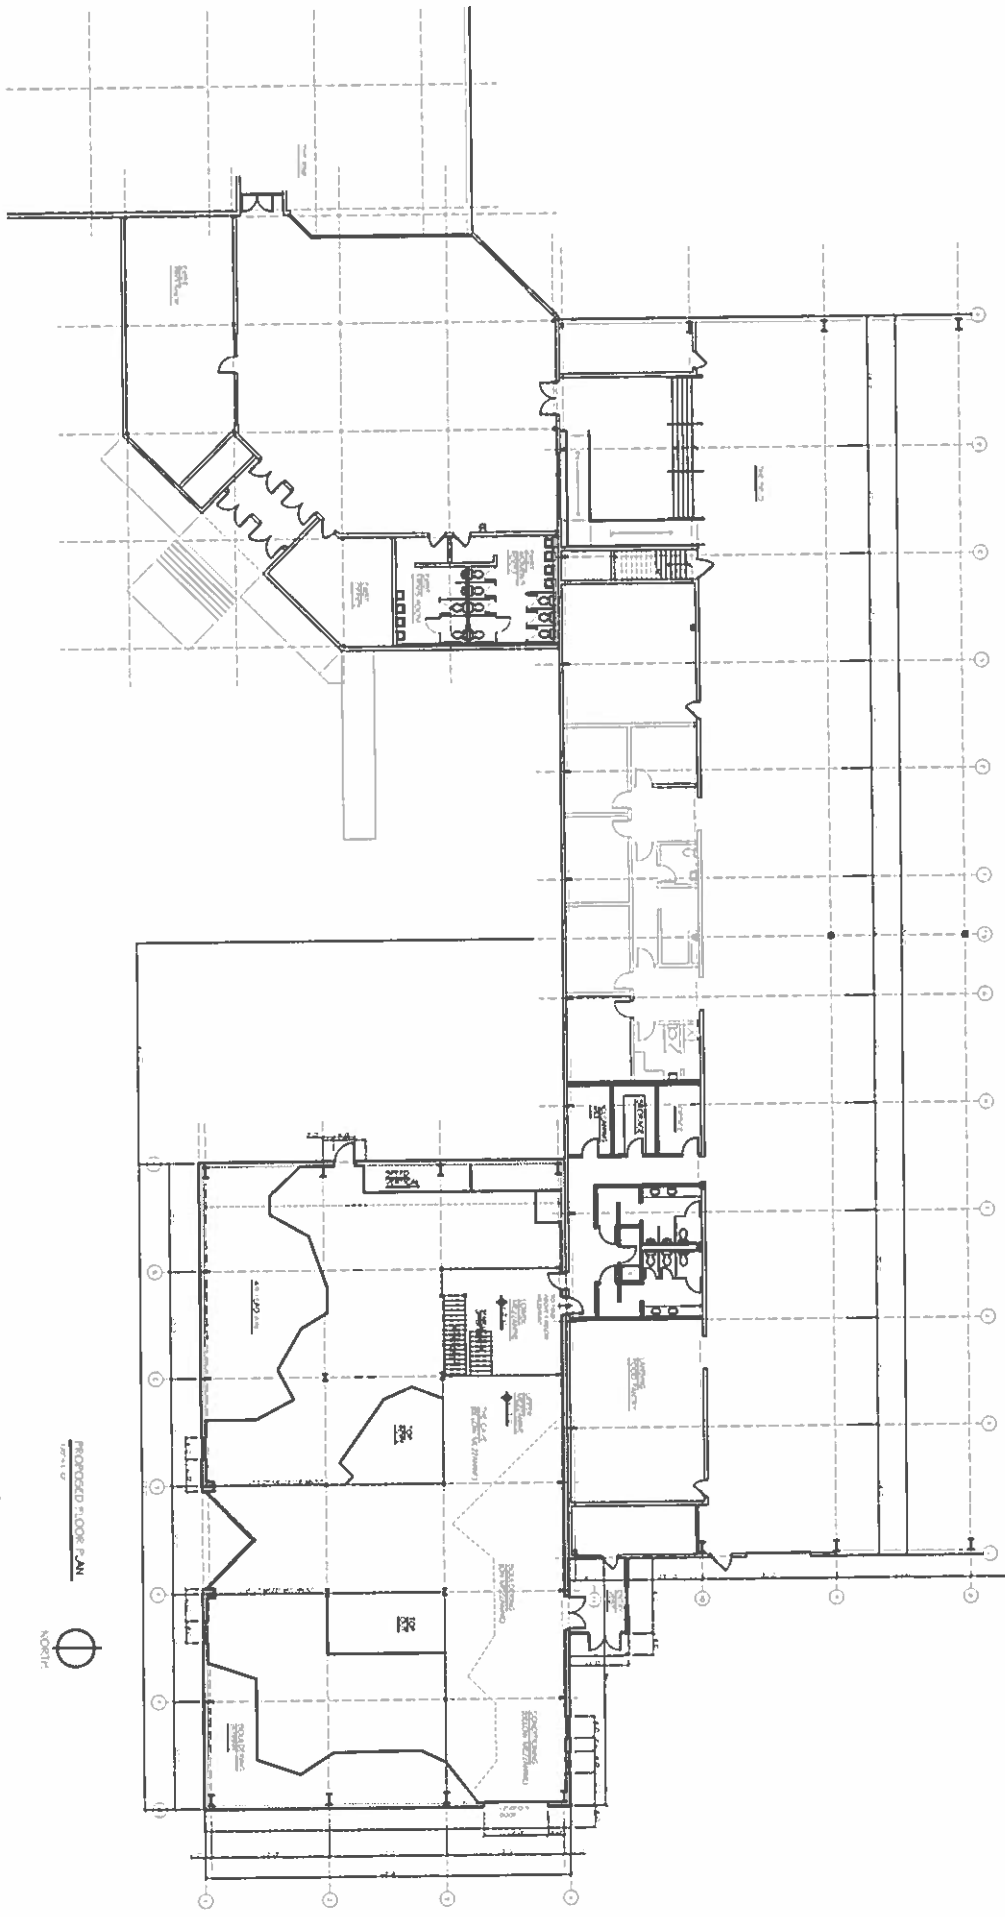


PROPOSED SITE PLAN 11-20-07	REACH WORKS ROCK CLIMBING FACILITY LANING RECREATION FACILITY EAST SHORE DRIVE LANSING, NY	GEORGE W. BRIDGEMAN ARCHITECT 850 BROADWAY ROAD, SUITE 202 FRANKA, NEW YORK 14688	TEL: 878-814348		
					PROJECT NO. 21 SCALE: AS SHOWN OWNER: REACH WORKS DATE: 11/20/07
SITE 2					

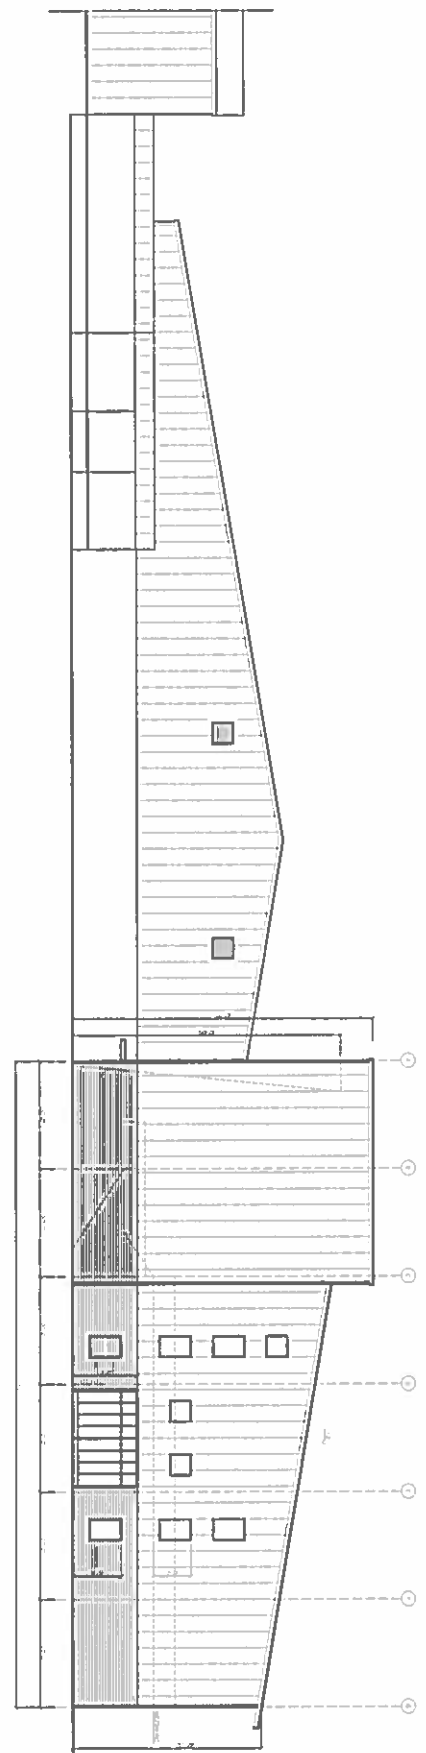

PROPOSED FLOOR PLAN
1/2" = 1'-0"
NORTH

A-1	REACH WORKS ROCK CLIMBING FACILITY LANSING RECREATION FACILITY EAST SHORE DRIVE, LANSING, MI						
	GEORGE W. SPERANUS ARCHITECT 605 DUNSTON ROAD SUITE 200 EMMAUS, NEW YORK 14809 TEL: 609.331.2444						

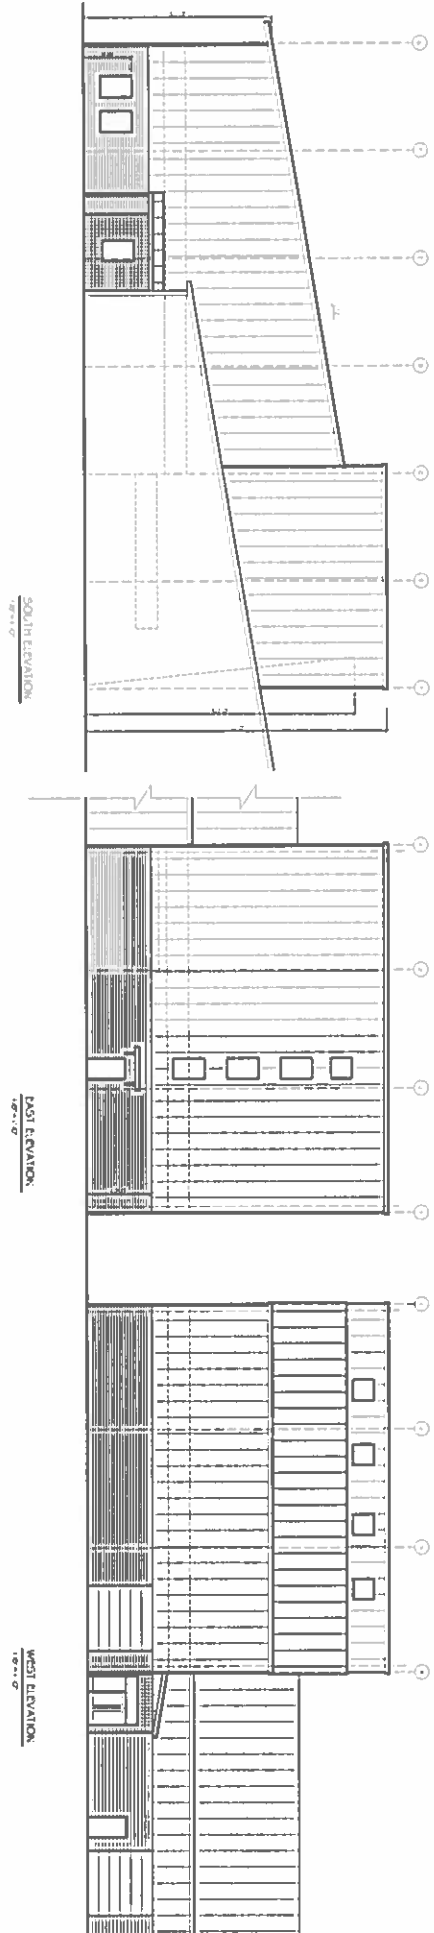

A-2	DATE: 3/27/2018	PROJECT: REACH WORKS ROCK CLIMBING FACILITY	REACH WORKS ARCHITECTURE 100 BERRY ROAD SUITE 200 ETHACA, NY 14859-1489
	SCALE: AS SHOWN	CLIENT: REACH WORKS	