



1 TRIPHAMMER ROAD MONUMENT SIGN PLANTING
PLAN

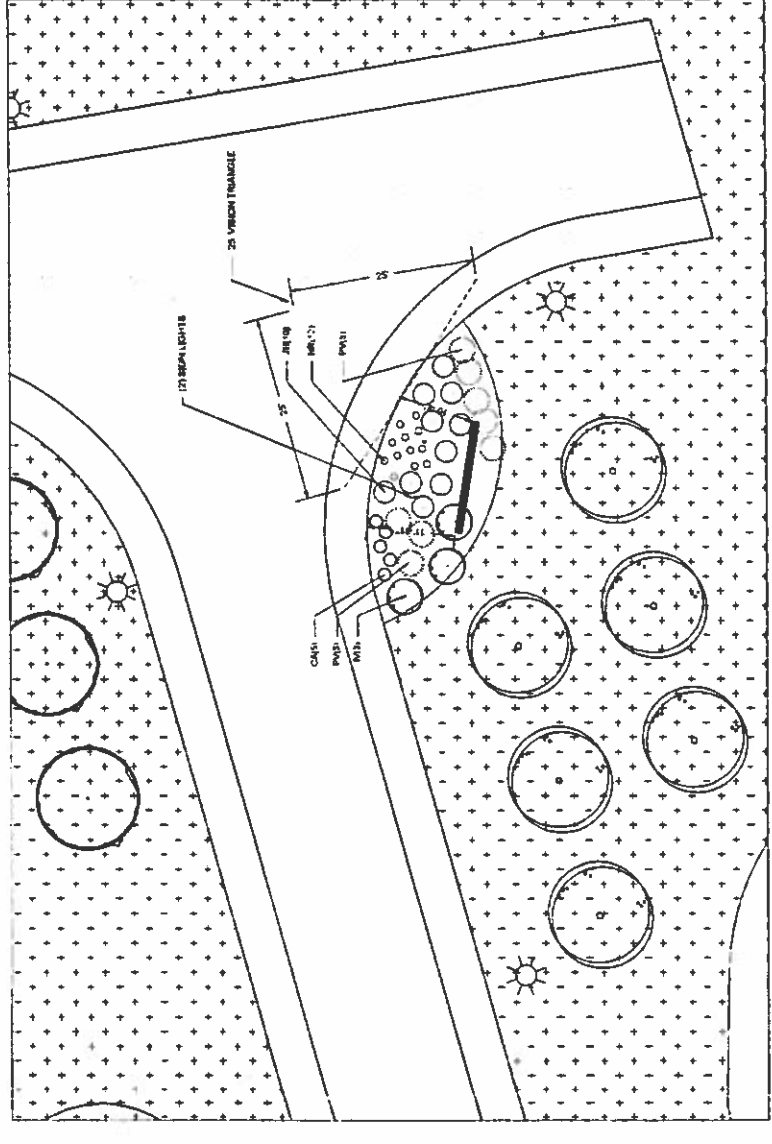

2 LIBERTY LANE MONUMENT SIGN PLANTING
PLAN

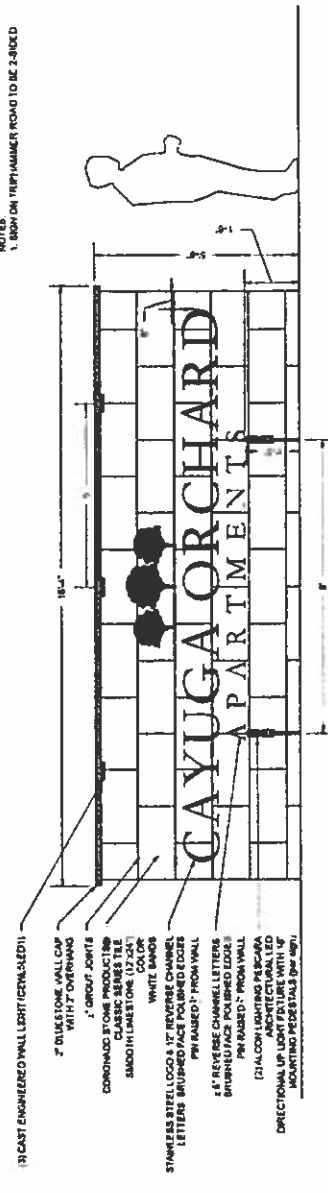


3 12" LETTER MONUMENT SIGN
SCALE: 1/4" = 1'-0"

NOTE:
1. SIGN ON TRIPHAMMER ROAD TO BE 2-8000

REVISION - DATE
TEAM REVIEW - OCT. 4, 2017
REVIEW - OCT. 4, 2017




4 MONUMENT SIGN LIGHTING FIXTURE AND PEDESTAL
THE ALUMINUM PEDESTAL AND RECTANGULAR LED DIRECTIONAL LIGHT FIXTURE

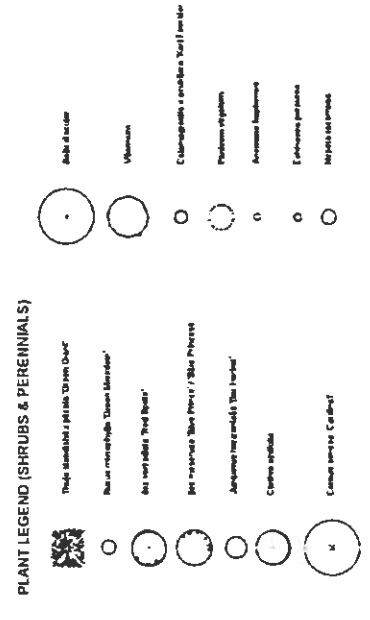

PLANT LEGEND (SHRUBS & PERENNIALS)

- 1. 25' VISION TRIANGLE
- 2. 12' SIGN
- 3. 12' NON-LIGHTED PER SIDE
- 4. 12' SIGN
- 5. 12' SIGN
- 6. 12' SIGN
- 7. 12' SIGN

5 MONUMENT SIGN LIGHTING FIXTURE
CAST LIGHTING FIXTURE - ENGINEERED WALL LIGHT (CEPWALED1)

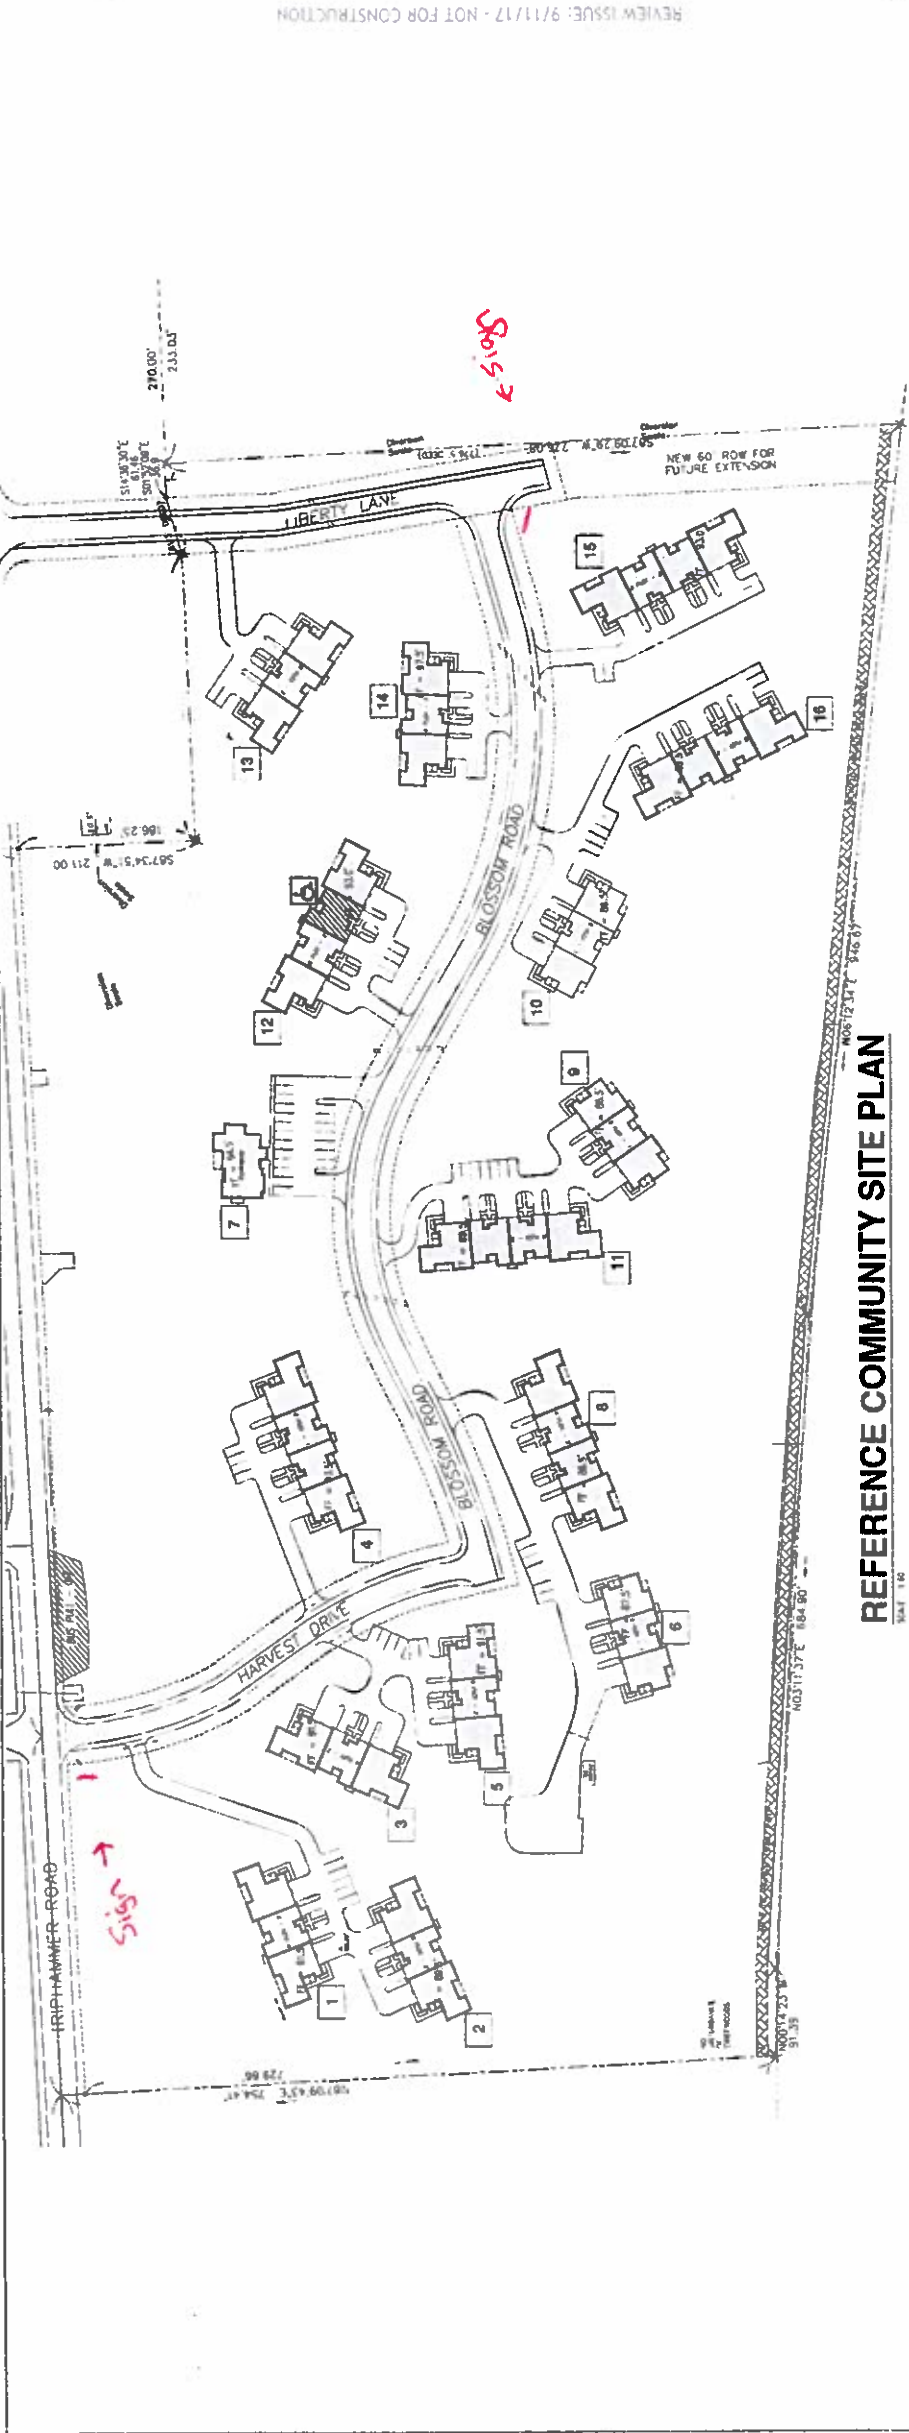

REFERENCE COMMUNITY SITE PLAN

BLDG.1	6-PLEX:2	BLDG.5	6-PLEX:2	BLDG.9	6-PLEX:1	BLDG.13	6-PLEX:2
BUILDING ADDRESS	HARVEST DRIVE	BUILDING ADDRESS	HARVEST DRIVE	BUILDING ADDRESS	BLOSSOM ROAD	BUILDING ADDRESS	LIBERTY LANE
FIRST FLOOR APARTMENTS	SECOND FLOOR APARTMENTS	FIRST FLOOR APARTMENTS	SECOND FLOOR APARTMENTS	FIRST FLOOR APARTMENTS	SECOND FLOOR APARTMENTS	FIRST FLOOR APARTMENTS	SECOND FLOOR APARTMENTS
1 3 5	2 4 6	1 3 5	2 4 6	1 3 5	2 4 6	1 3 5	2 4 6
BLDG.2	6-PLEX:2	BLDG.6	6-PLEX:1	BLDG.10	6 PLEX:1	BLDG.14	6 PLEX:2
BUILDING ADDRESS	HARVEST DRIVE	BUILDING ADDRESS	BLOSSOM ROAD	BUILDING ADDRESS	BLOSSOM ROAD	BUILDING ADDRESS	BLOSSOM ROAD
FIRST FLOOR APARTMENTS	SECOND FLOOR APARTMENTS	FIRST FLOOR APARTMENTS	SECOND FLOOR APARTMENTS	FIRST FLOOR APARTMENTS	SECOND FLOOR APARTMENTS	FIRST FLOOR APARTMENTS	SECOND FLOOR APARTMENTS
1 3 5	2 4 6	1 3 5	2 4 6	1 3 5	2 4 6	1 3 5	2 4 6
BLDG.3	6-PLEX:2	BLDG.7	COMMUNITY CLUBHOUSE	BLDG.11	8-PLEX:2	BLDG.15	8-PLEX:2
BUILDING ADDRESS	HARVEST DRIVE	BUILDING ADDRESS	BLOSSOM ROAD	BUILDING ADDRESS	BLOSSOM ROAD	BUILDING ADDRESS	BLOSSOM ROAD
FIRST FLOOR APARTMENTS	SECOND FLOOR APARTMENTS	FIRST FLOOR APARTMENTS	SECOND FLOOR APARTMENTS	FIRST FLOOR APARTMENTS	SECOND FLOOR APARTMENTS	FIRST FLOOR APARTMENTS	SECOND FLOOR APARTMENTS
1 3 5	2 4 6	1 3 5	2 4 6	1 3 5	2 4 6	1 3 5	2 4 6
BLDG.4	8-PLEX:1	BLDG.8	8-PLEX:2	BLDG.12	8-PLEX:2	BLDG.16	8-PLEX:2
BUILDING ADDRESS	HARVEST DRIVE	BUILDING ADDRESS	BLOSSOM ROAD	BUILDING ADDRESS	BLOSSOM ROAD	BUILDING ADDRESS	BLOSSOM ROAD
FIRST FLOOR APARTMENTS	SECOND FLOOR APARTMENTS	FIRST FLOOR APARTMENTS	SECOND FLOOR APARTMENTS	FIRST FLOOR APARTMENTS	SECOND FLOOR APARTMENTS	FIRST FLOOR APARTMENTS	SECOND FLOOR APARTMENTS
1 3 5 7	2 4 6 8	1 3 5 7	2 4 6 8	1 3 5 7	2 4 6 8	1 3 5 7	2 4 6 8

REVIEW ISSUE: 9/11/17 - NOT FOR CONSTRUCTION

Signature: _____
Date: _____

CAYUGA ORCHARD APARTMENTS
LANSING, NEW YORK

REFERENCE SITE PLAN

C-1

This drawing is the property of STANTEC ASSOCIATES, L.L.C. and may not be reproduced or used in any way without the prior written permission of STANTEC ASSOCIATES, L.L.C. All rights reserved. The plan, dimensions, bearings, and other information shown on this drawing are for informational purposes only and do not constitute a contract. The contractor shall verify and be responsible for all dimensions and conditions on the job, and the office shall be notified of any variations and conditions from the information and conditions shown on these drawings. All design errors shall be corrected by the office at the contractor's expense. The contractor shall be responsible for all dimensions and conditions on the job, and the office shall be notified of any variations and conditions from the information and conditions shown on these drawings. All design errors shall be corrected by the office at the contractor's expense.