



- ALUMINUM CORING
- FIBER-CEMENT PANEL, TYPE 2
- EQUITONE, TECTIVA, T800
(UNDERSIDE OF ROOF)
- FIBER-CEMENT PANEL, TYPE 1
- EQUITONE, TECTIVA, T820
- FIBER-CEMENT PANEL, TYPE 1
- EQUITONE, TECTIVA, T800
- BRICK BASE
- ALUMINUM STOREFRONT
- SINGLE SKIN METAL PANEL, COLOR 1

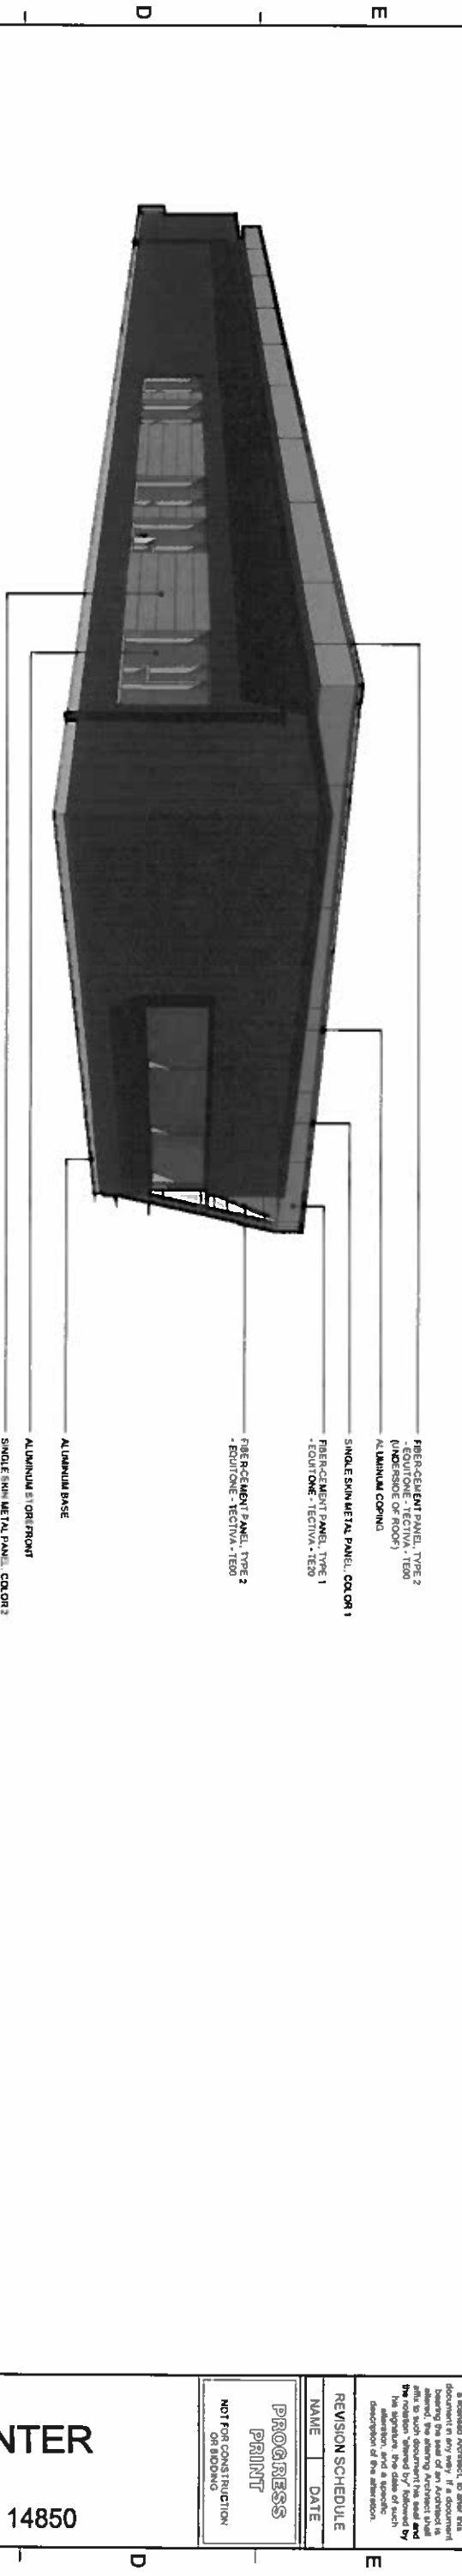

- FIBER-CEMENT PANEL, TYPE 2
- EQUITONE, TECTIVA, T800
(UNDERSIDE OF ROOF)
- ALUMINUM CORING
- SINGLE SKIN METAL PANEL, COLOR 1
- FIBER-CEMENT PANEL, TYPE 1
- EQUITONE, TECTIVA, T800
- FIBER-CEMENT PANEL, TYPE 1
- EQUITONE, TECTIVA, T820
- ALUMINUM BASE
- ALUMINUM STOREFRONT
- SINGLE SKIN METAL PANEL, COLOR 2

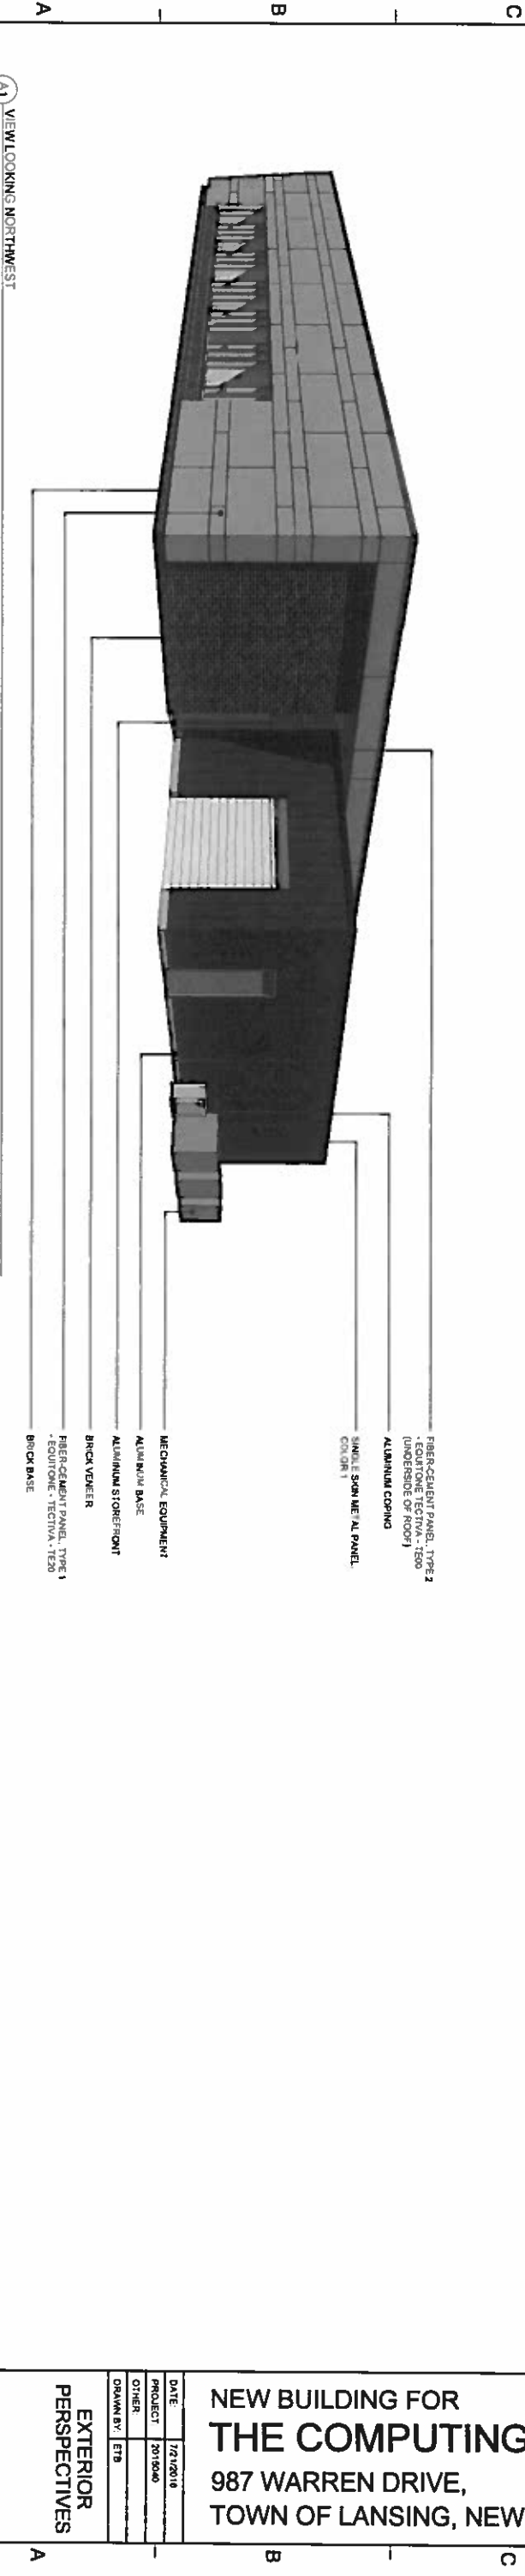

- SINGLE SKIN METAL PANEL, COLOR 1
- ALUMINUM CORING
- FIBER-CEMENT PANEL, TYPE 2
- EQUITONE, TECTIVA, T800
(UNDERSIDE OF ROOF)
- MECHANICAL EQUIPMENT
- ALUMINUM BASE
- ALUMINUM STOREFRONT
- BRICK VENEER
- FIBER-CEMENT PANEL, TYPE 1
- EQUITONE, TECTIVA, T820
- BRICK BASE

HOLT ARCHITECTS
 Architecture
 Planning
 Interior Design
 610 W. State Street
 Ithaca, New York 14850
 132 E. Johnson Street
 Syracuse, New York 13202
 P 315 437 7100 www.holt.com

WARNING: It is a violation of New York State Law for any person, unless acting under the direction of a licensed architect, to prepare or cause to be prepared any architectural drawing or specification for a building or structure, or to seal or cause to be sealed any architectural drawing or specification, without being the seal of an Architect in good standing with the State of New York. The Architect shall not be held responsible for any error or omission in the drawing or specification, or for any accident, injury or damage, or for any delay or cost of such nature, which may result from the use of such drawing or specification, and a specific description of the alteration.

REVISION	SCHEDULE	NAME	DATE
PROGRESS PRINT			
NOT FOR CONSTRUCTION OR BIDDING			

NEW BUILDING FOR THE COMPUTING CENTER
 987 WARREN DRIVE,
 TOWN OF LANSING, NEW YORK 14850

DATE	12/17/2016
PROJECT	2015040
OTHER	
DRAWN BY	ETB

EXTERIOR PERSPECTIVES

A202

