
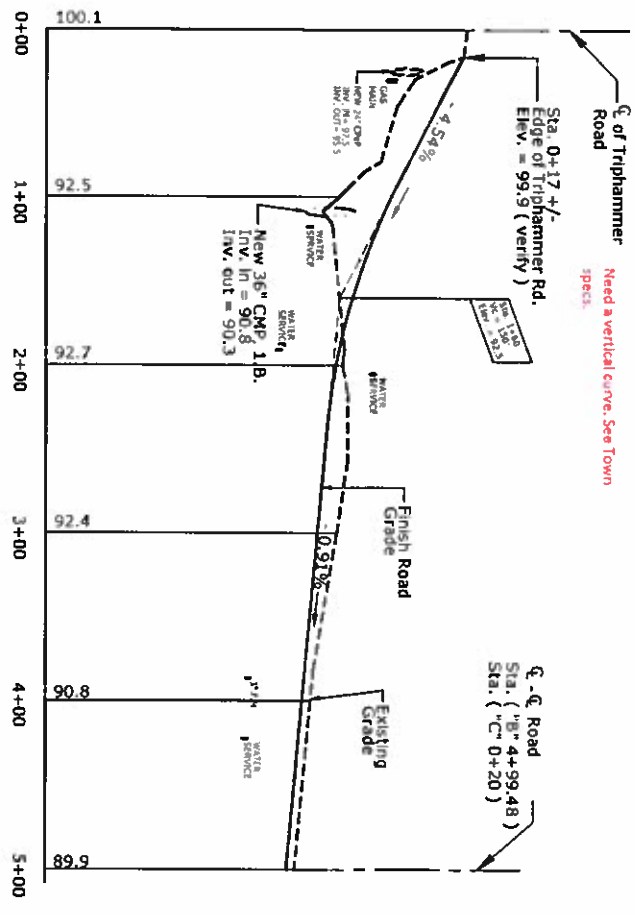
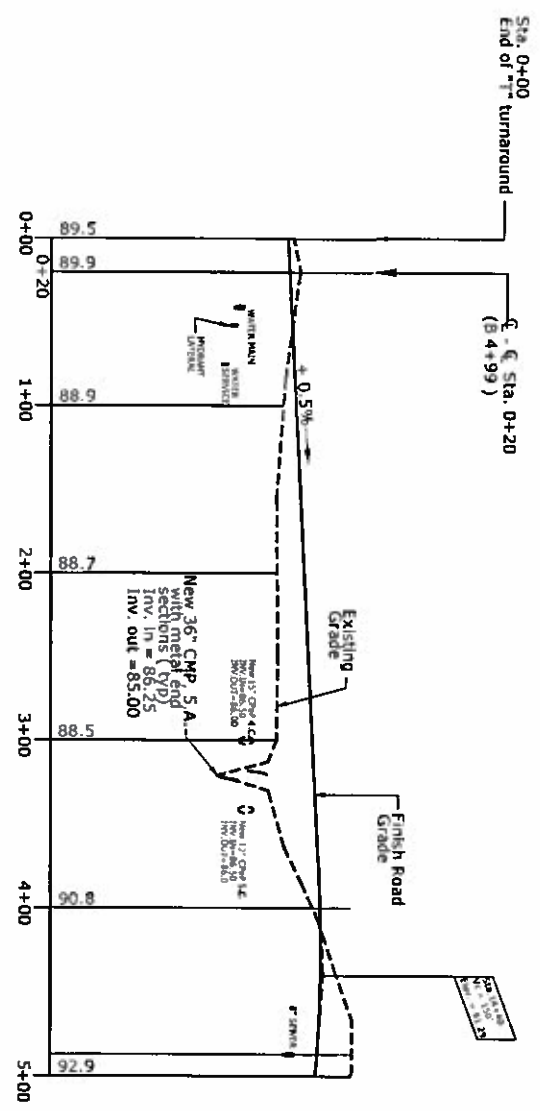
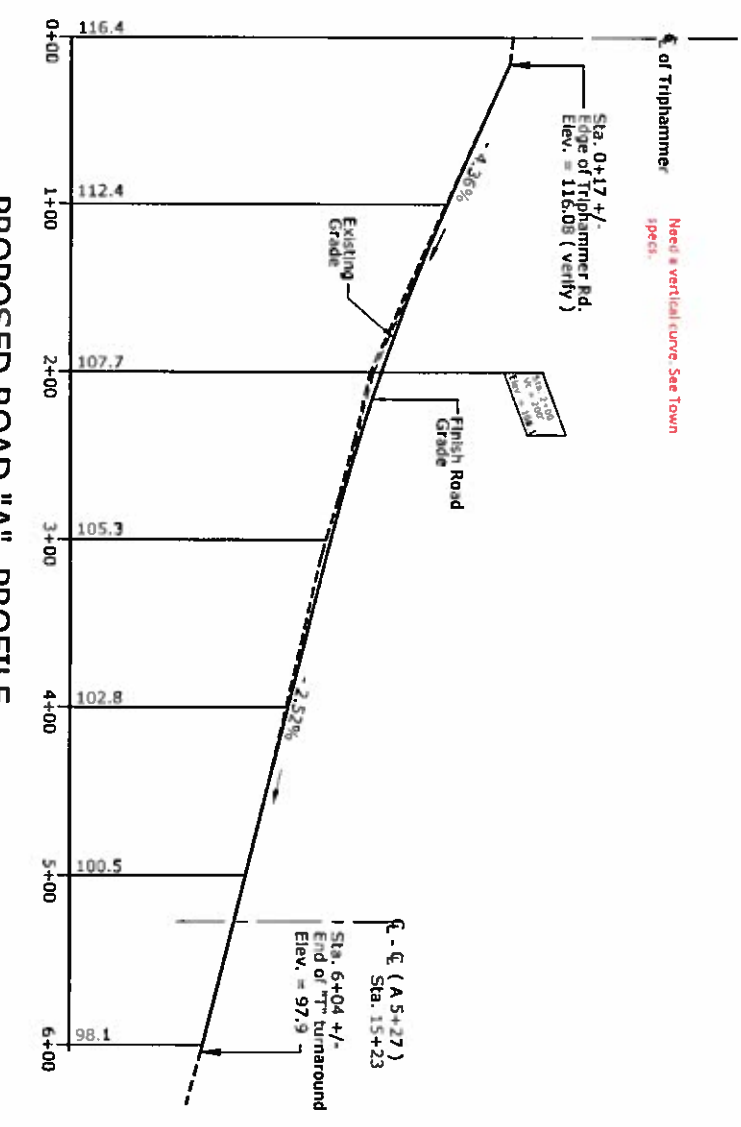


- NOTES:**
1. SEE TOWN OF LANSING SPECIFICATIONS FOR TOWN HIGHWAYS.
 2. INSTALL WATER SERVICE 2'-0" FROM EDGE OF SHOULDER UNLESS OTHERWISE SHOWN.
 3. ALL UTILITY CROSSINGS TO BE CONSTRUCTED TO EDGE OF ROW LIMITS, BEFORE FABRIC AND GRAVEL ARE INSTALLED.

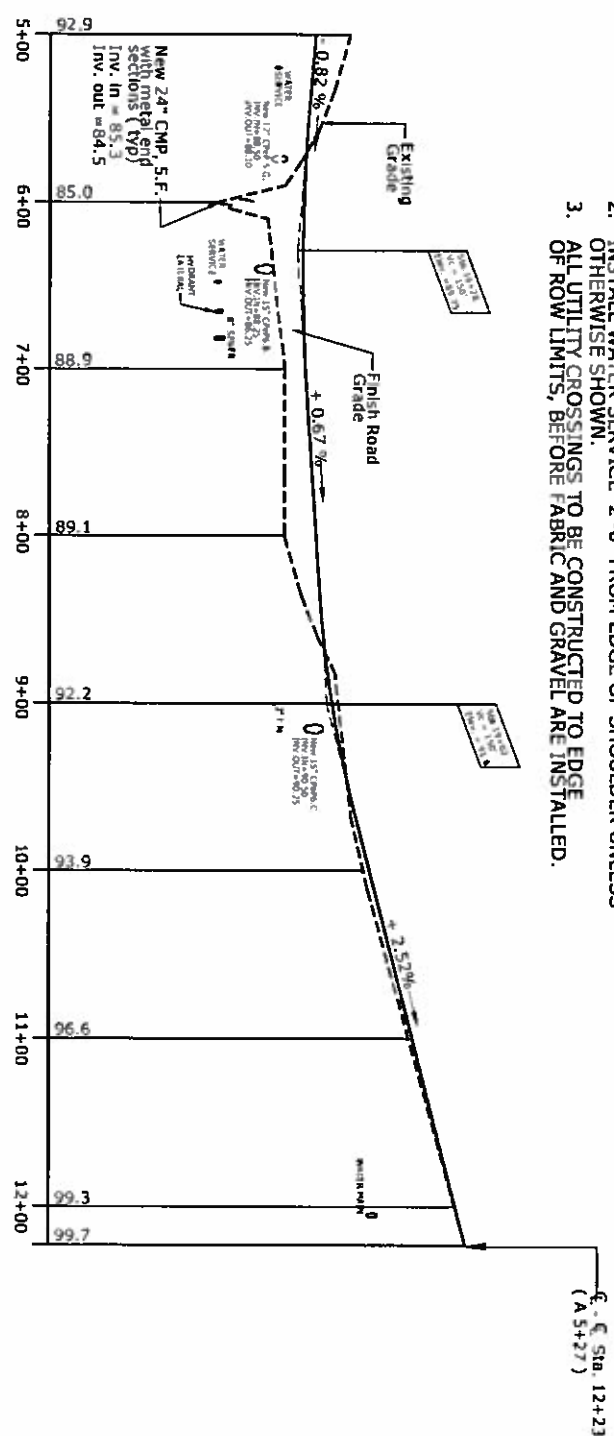


REVISIONS	
No.	Description

PROPOSED ROAD PROFILE

CAYUGA ORCHARD APTS.
 N. TRIPHAMMER ROAD
 LANSING, NEW YORK

WB ASSET MNGMT. GROUP, LLC
 495 BROADWAY, 7th FL.
 NEW YORK, NY 10012

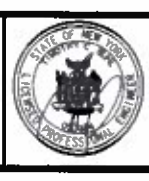

TIMOTHY C. BUHL, P.E.

GOODRICH HILL ROAD, LOCKE NY, 13092 607-422-1919

DATE: AUG 10, 2017
 SCALE: AS SHOWN
 DRAWN: SDG
 JOB: 10-07
 SHEET: ST-4